
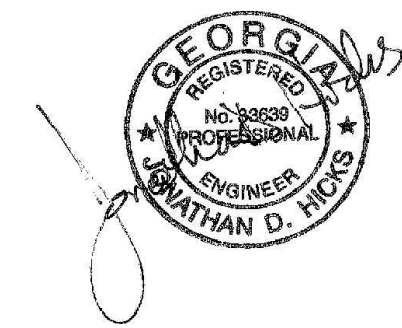
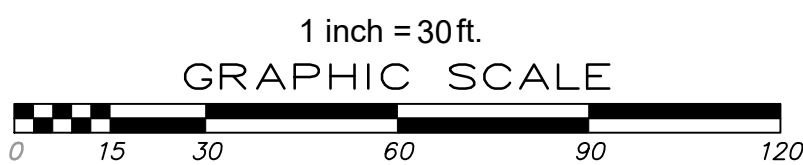


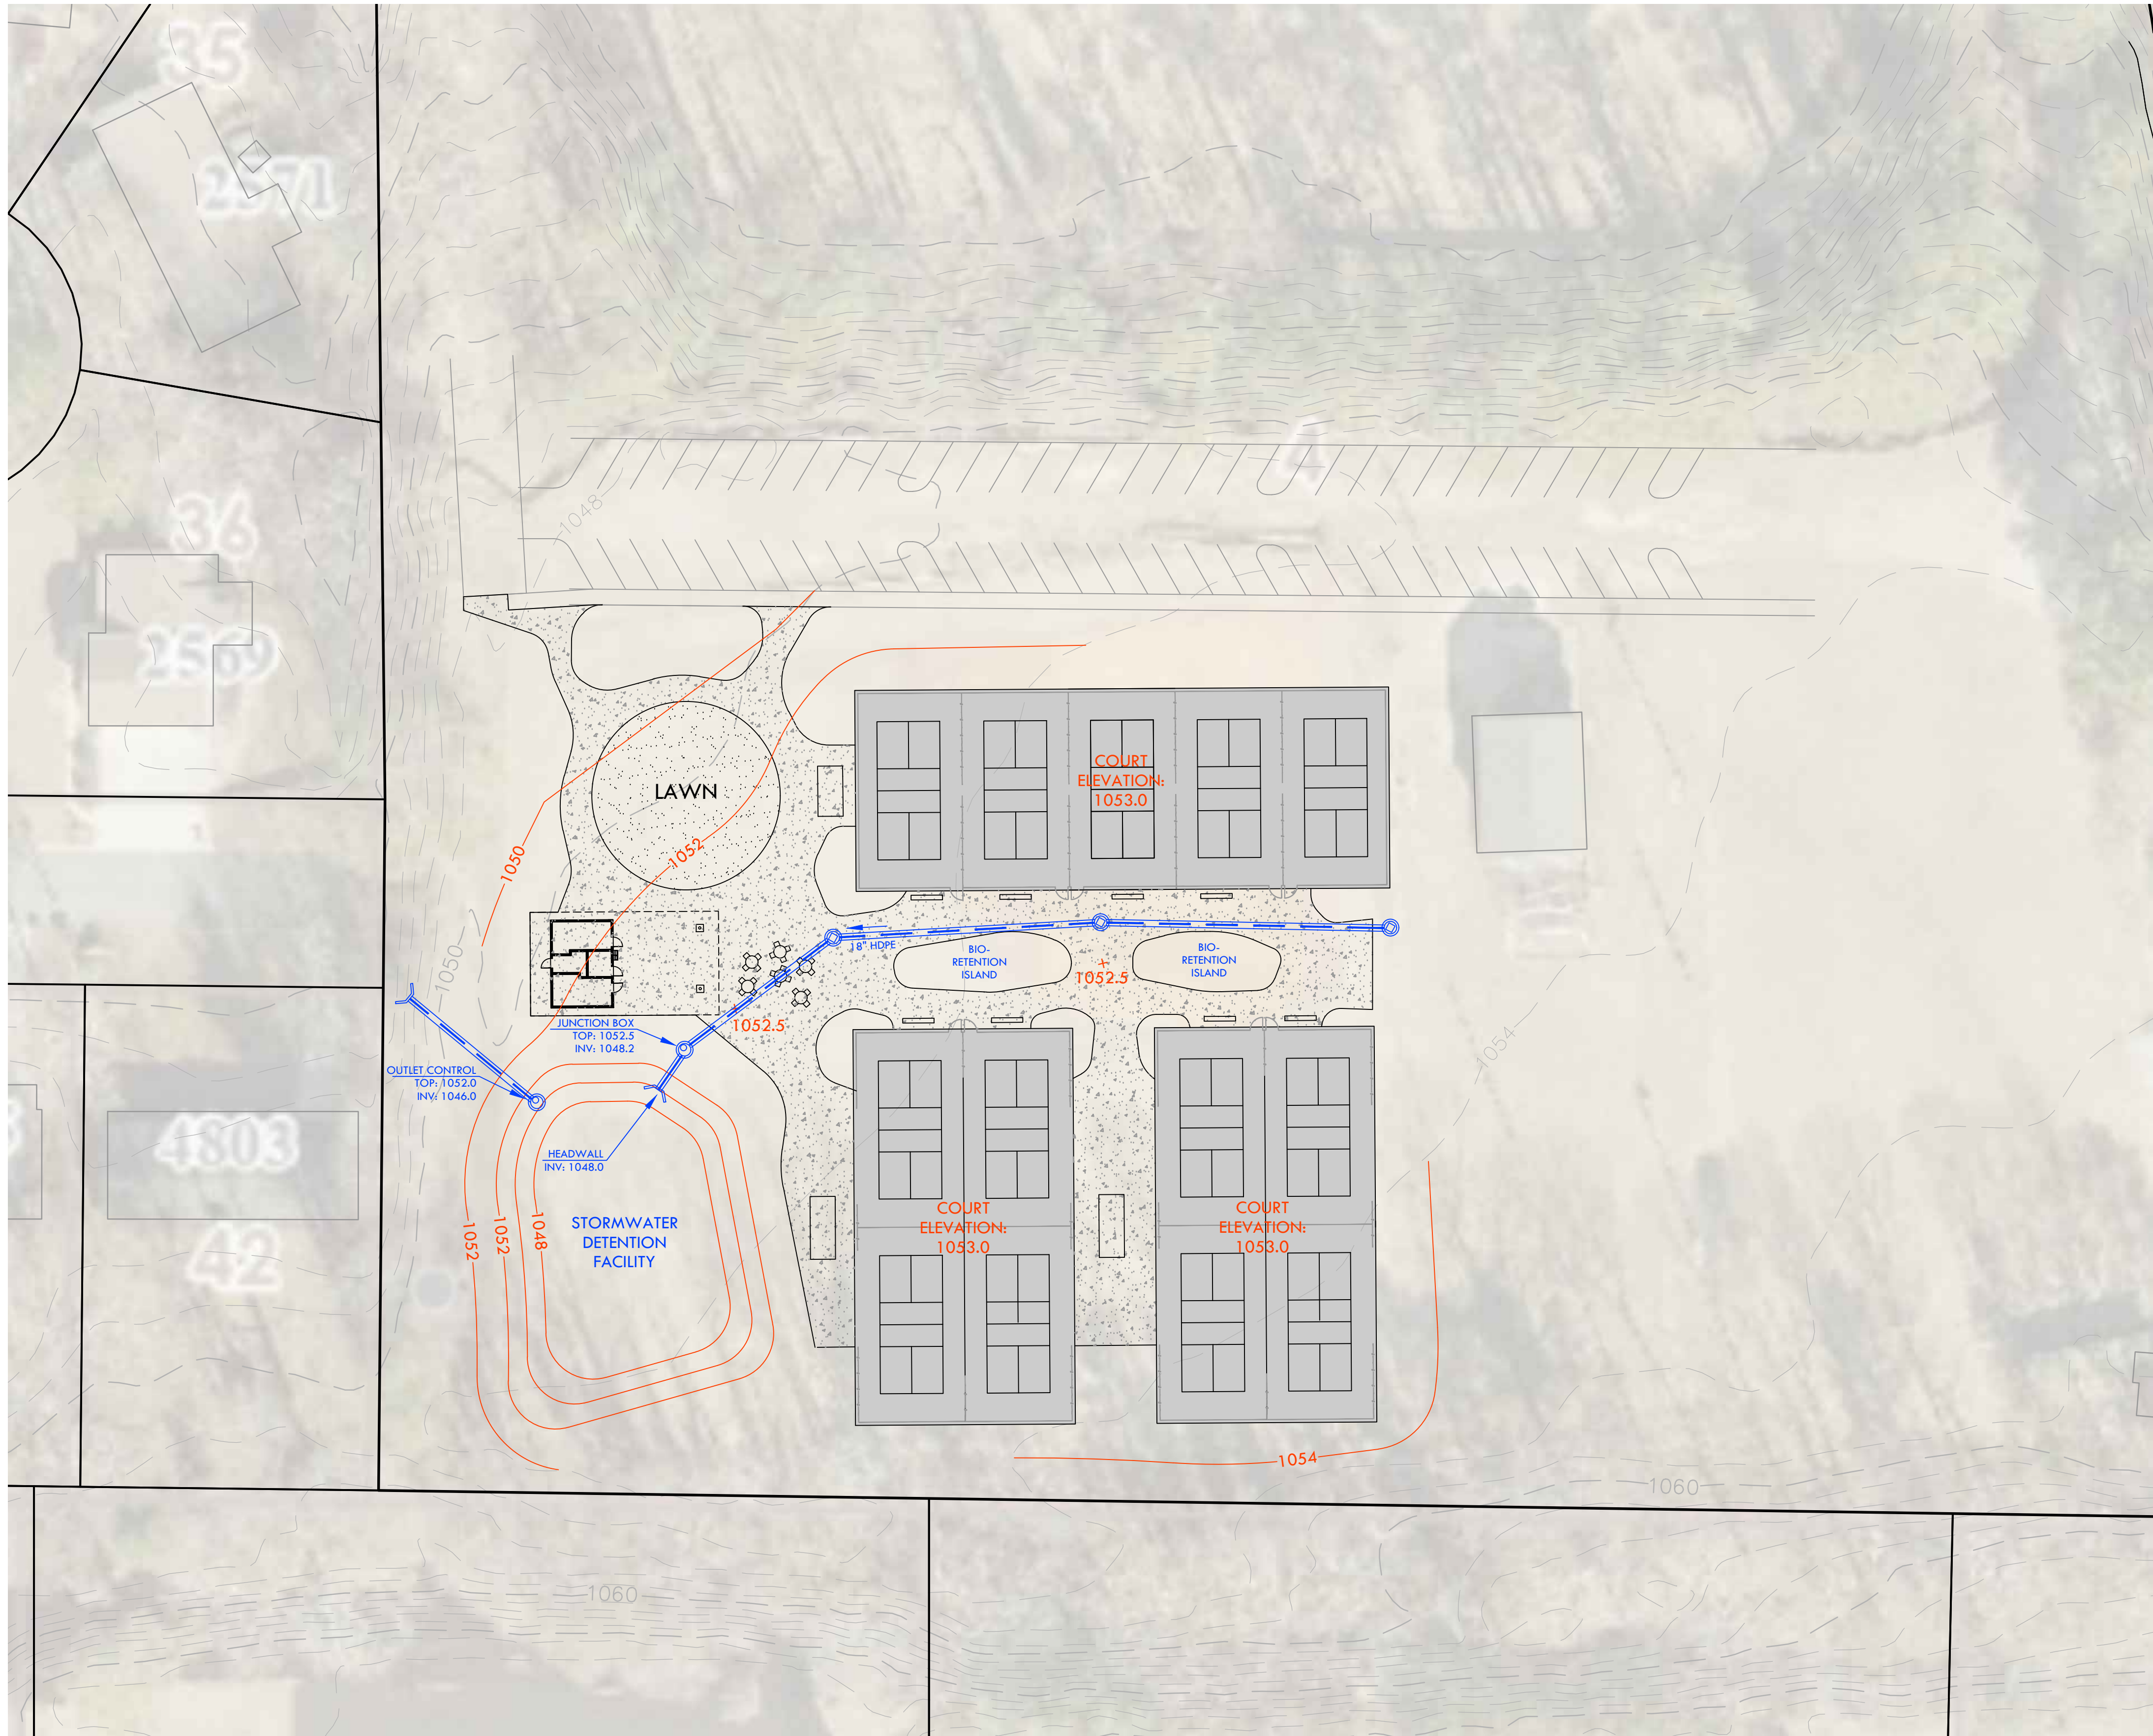

ENGINEER CONTACT:
JONATHAN HICKS, P.E.
JVG CIVIL ENGINEERING, INC.
1309 ARNOLD AVENUE, NE
ATLANTA, GA 30324
PH: 770-402-3471
FAX: 404-487-8982
EMAIL: jhicks@jvgconsult.com

CONCEPT STORMWATER EXHIBIT
FOR
4877 LAWRENCEVILLE HIGHWAY
FITZGERALD PARK
THE CITY OF TUCKER, DEKALB COUNTY, GA
TAX ID: 18 256 02 004

1	ISSUED FOR REVIEW	3/25/2025
No.	Revision/Issue	Date

JVG
Civil Engineering
1309 Arnold Ave, NE
Atlanta, GA 30324
770-402-3471

OWNER/DEVELOPER:

CONTACT:

Project	250324	Sheet	EXB
Date	8/14/2024		
Scale	1"=30'		